




Front Elevations
107 & 109

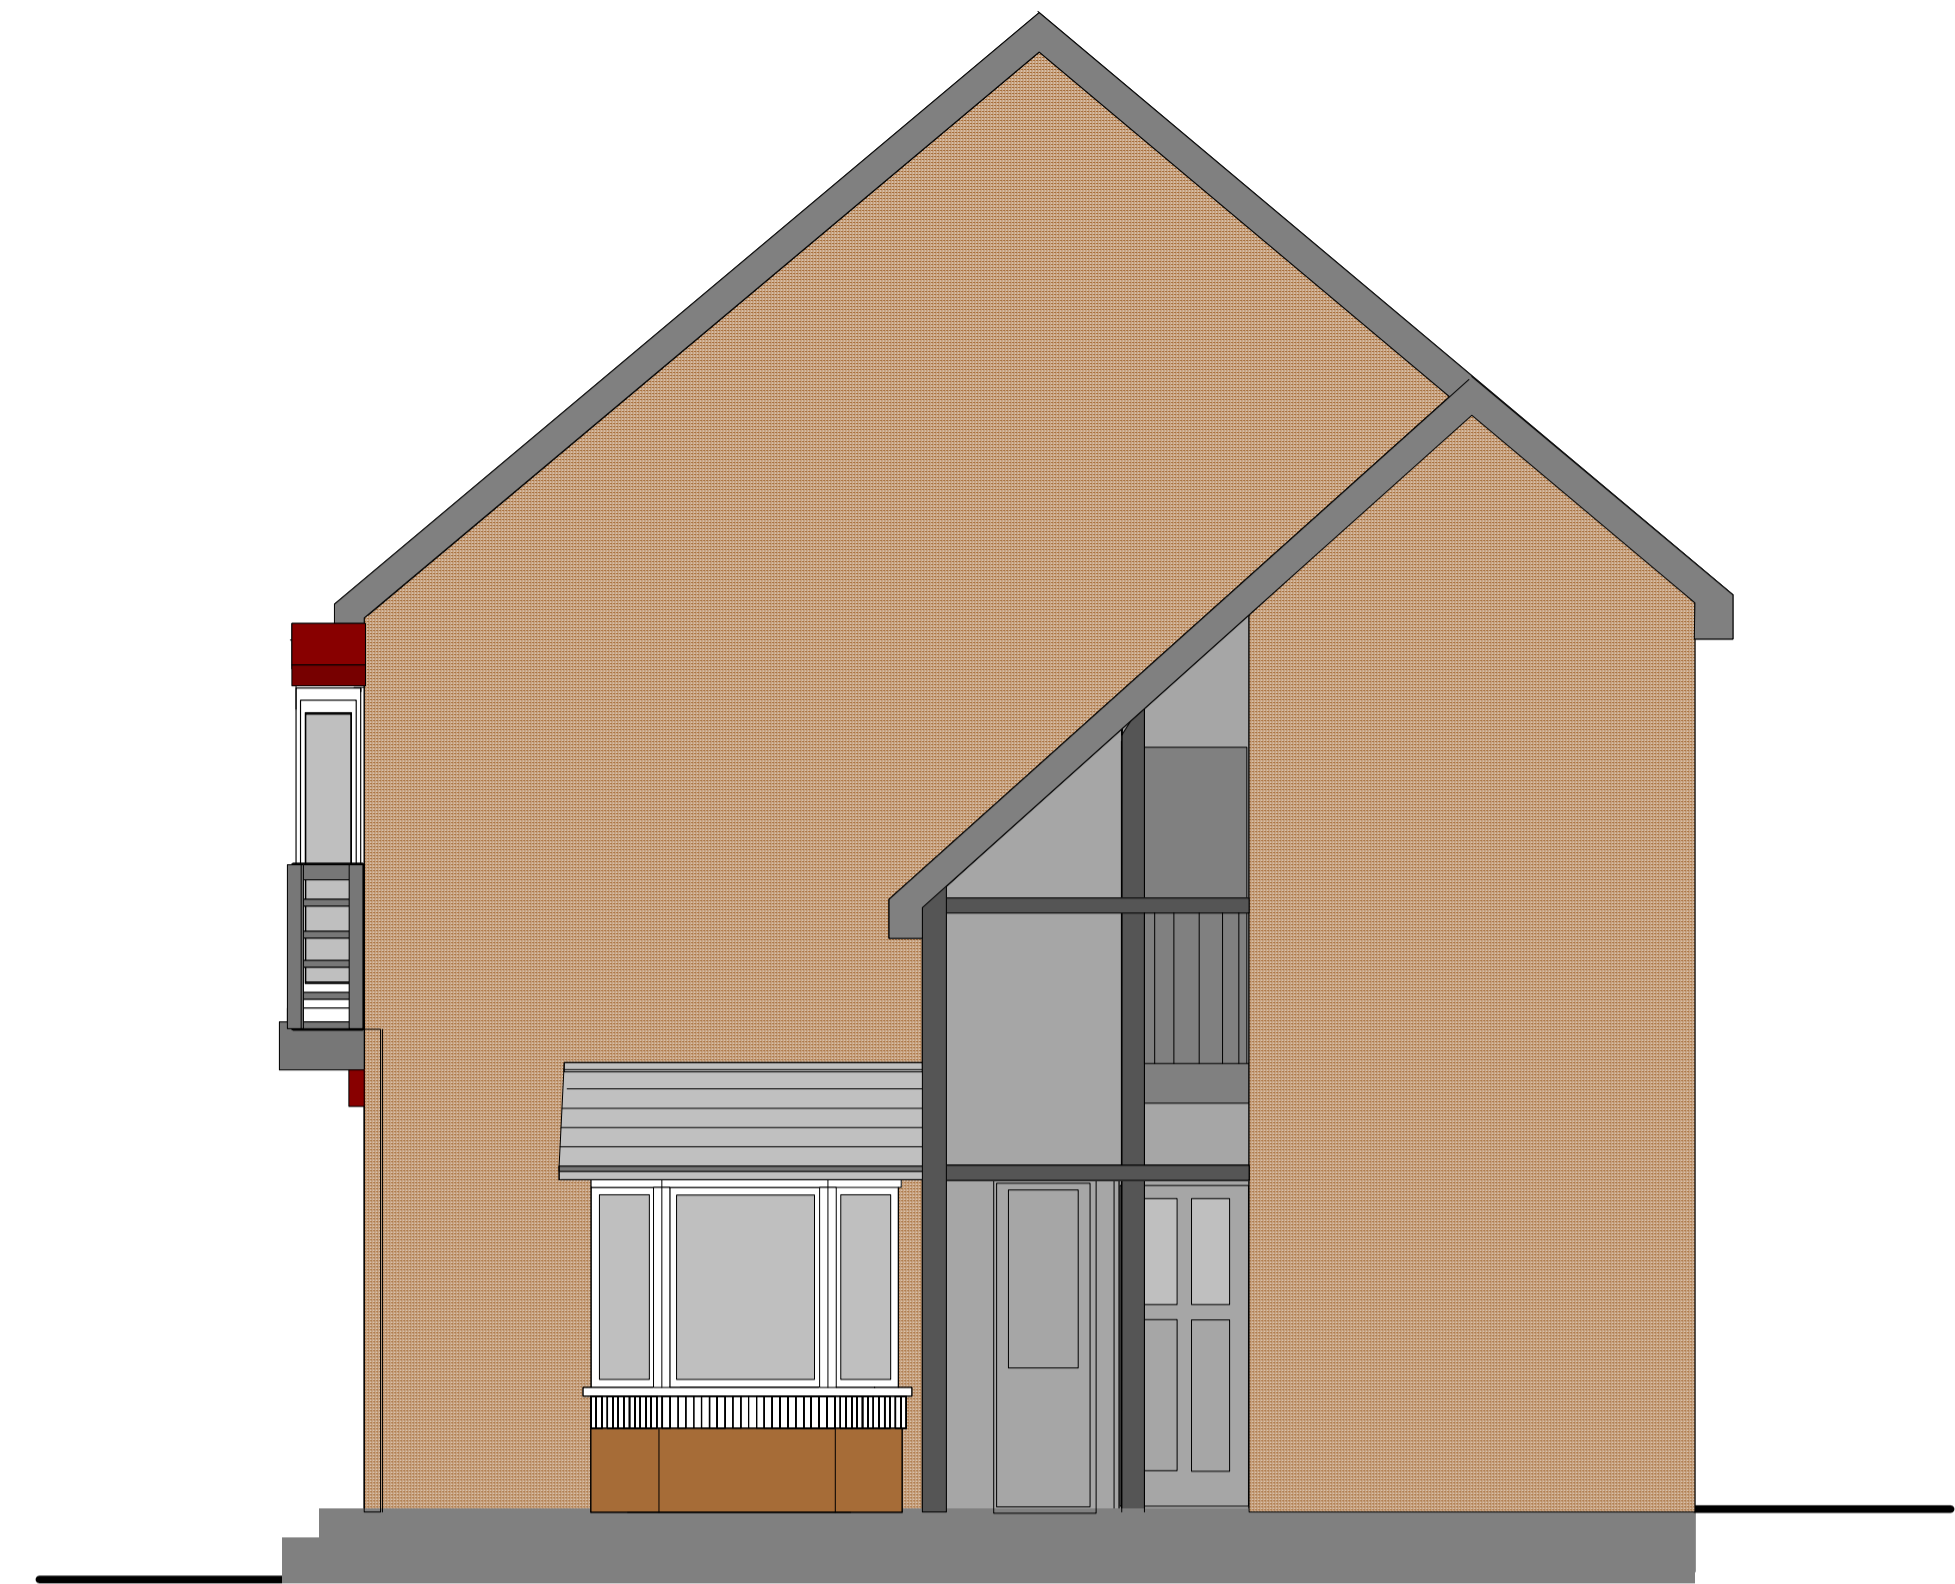

Side Elevation
109 London Road

107/109 London Road Elevations

Rear Elevation
109 L& 107 London Road



<p>NOTES Do not scale from this drawing. All contractors must visit the site and be responsible for taking and checking dimensions. Any discrepancy between the drawings, specifications and site conditions must be brought to the attention of the architect. This drawing and the works depicted are the copyright of AXIS DESIGN COLLECTIVE.</p>		<p>CLIENT STAFFORDSHIRE HOUSING ASSOCIATION</p>	<p>DRAWING TITLE ELEVATIONS</p>		<p>axis</p>
		<p>JOB ECO TERRACES 107 & 109 LONDON ROAD</p>	<p>DRAWING NO. 405.LON.03</p> <p>DATE August 2007</p>	<p>REVISION</p> <p>SCALE 1:50</p>	