



Floor Plans 1:100 scale

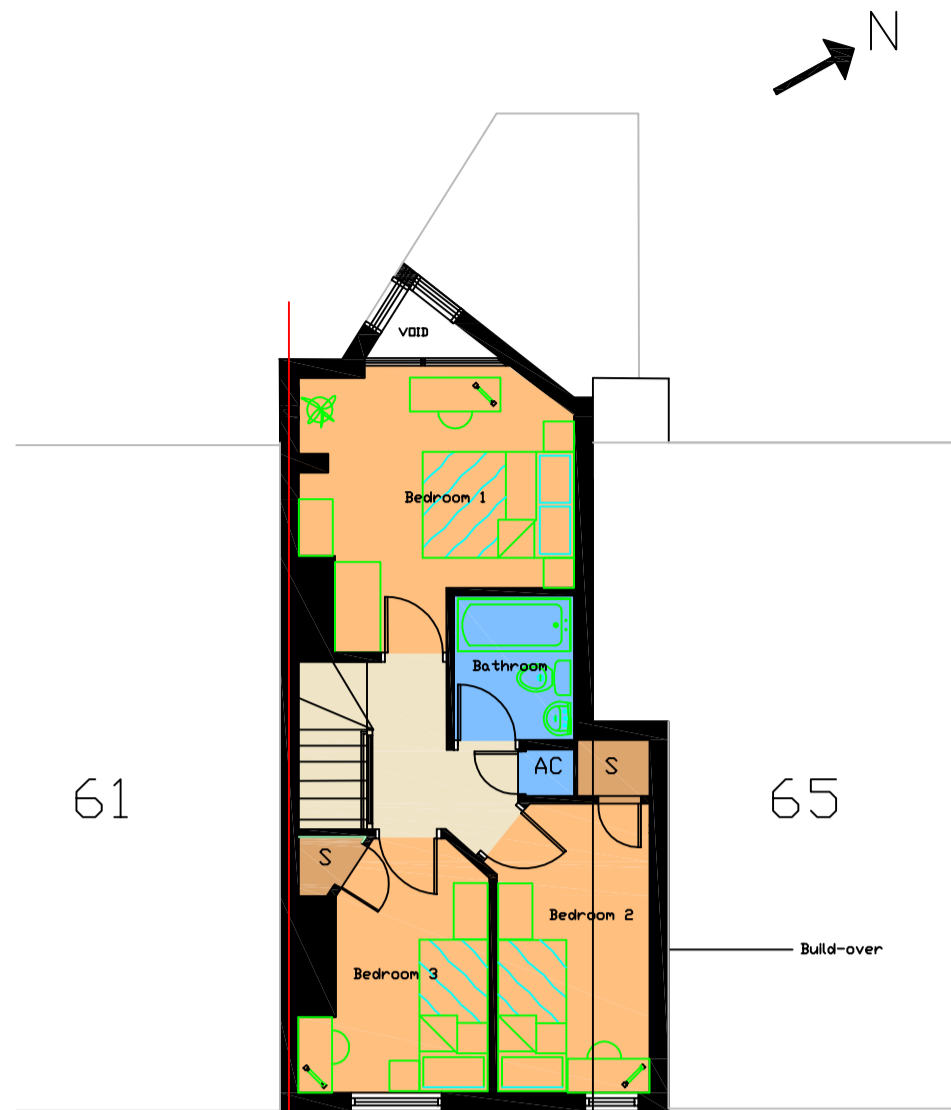

First Floor plan


GIA: 37.75 sqm
Total GIA: 78.56 sqm

Location Plan 1:1250 scale

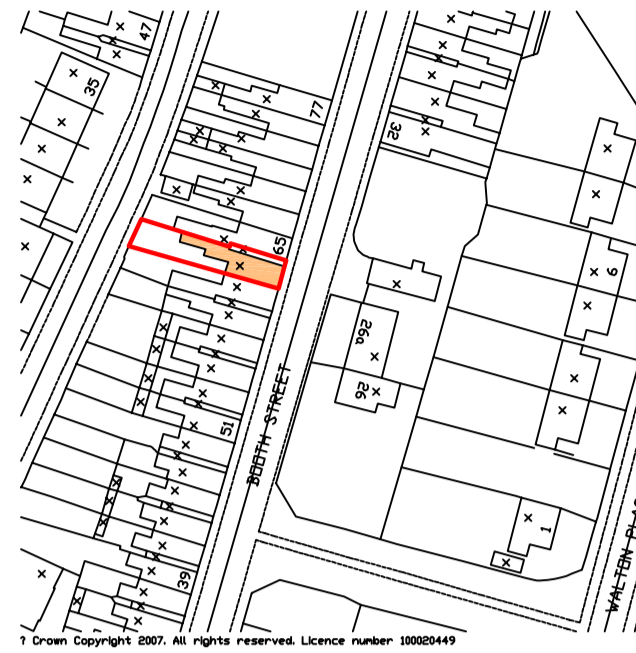

Total Site Area: 120.6 sqm

Site Plan 1:200 scale

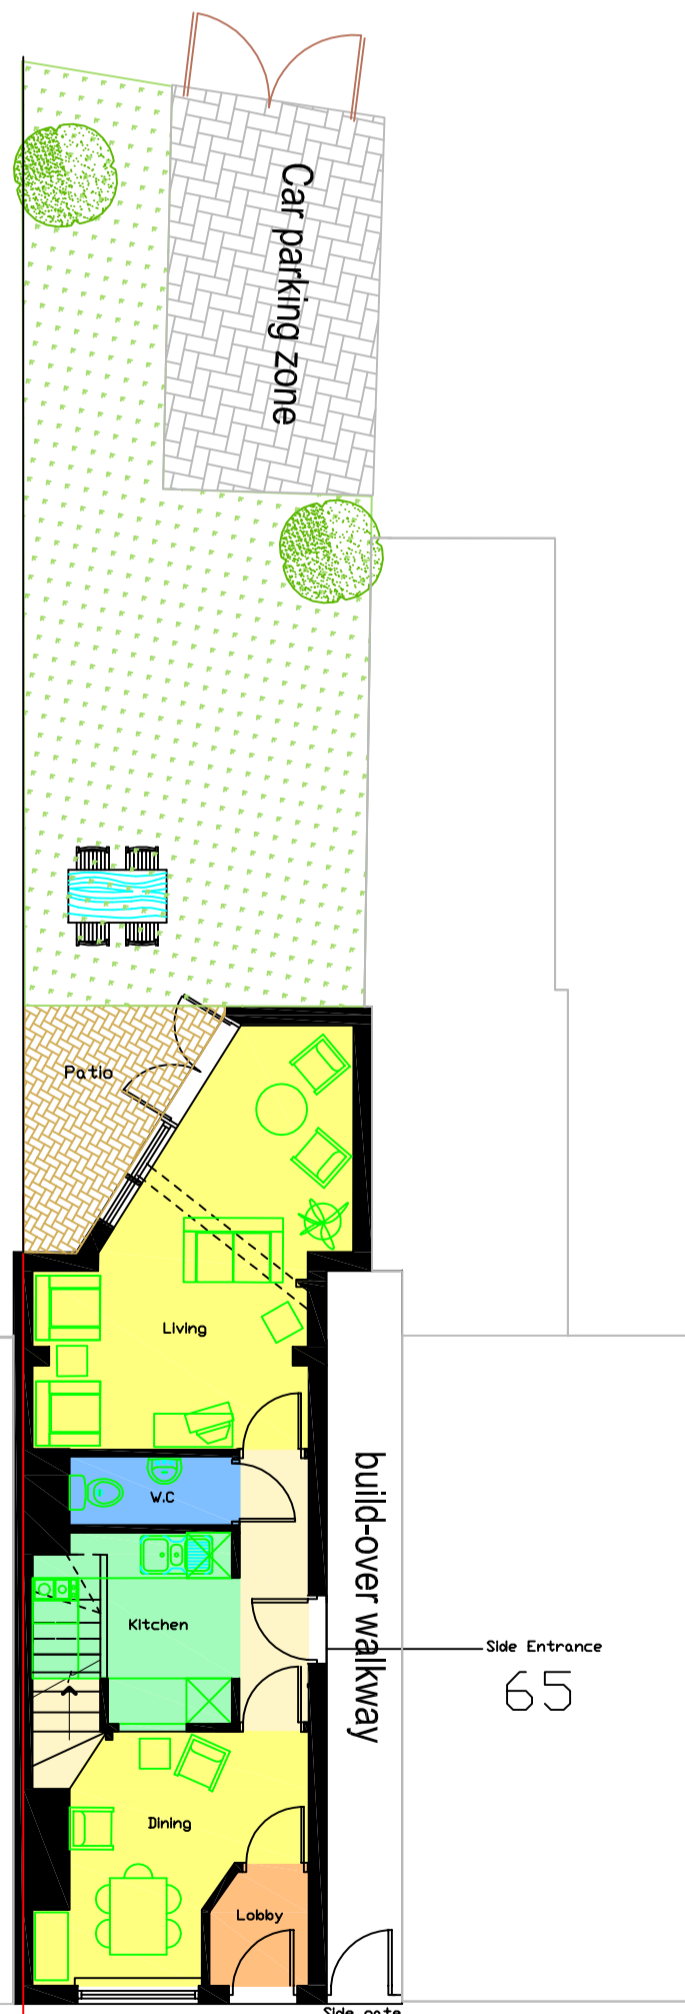

Ground Floor Plan

GIA: 40.81 sqm
Total GIA: 78.56 sqm

NOTES:
Do not scale from this drawing.
All contractors must visit the site and be responsible for taking and checking dimensions
Any discrepancy between drawings, specifications and site conditions must be brought to the attention of the architect.
This drawing and the works are the copyright of AXIS DESIGN COLLECTIVE.

REVISIONS

CLIENT:
STAFFORDSHIRE HOUSING ASSOCIATION

JOB:
ECO TERRACES
63 BOOTH STREET

DRG TITLE:
SITE LOCATION, SITE LAYOUT & FLOOR PLANS

REVISIONS

DRG NO.
405.BS63.01

DATE: August 2007
SCALE: 1:100, 1:500 & 1:1250

axis

AXIS DESIGN COLLECTIVE
Architects Urban Designers Interior Designers

Crosby Court
28 George Street
Birmingham
B3 1QG

Tel: 0121 236 1726 Fax: 0121 236 1736
www.architecture@axisdesigncollective.com